


4000 Lincoln 4x10 Building Dimensions

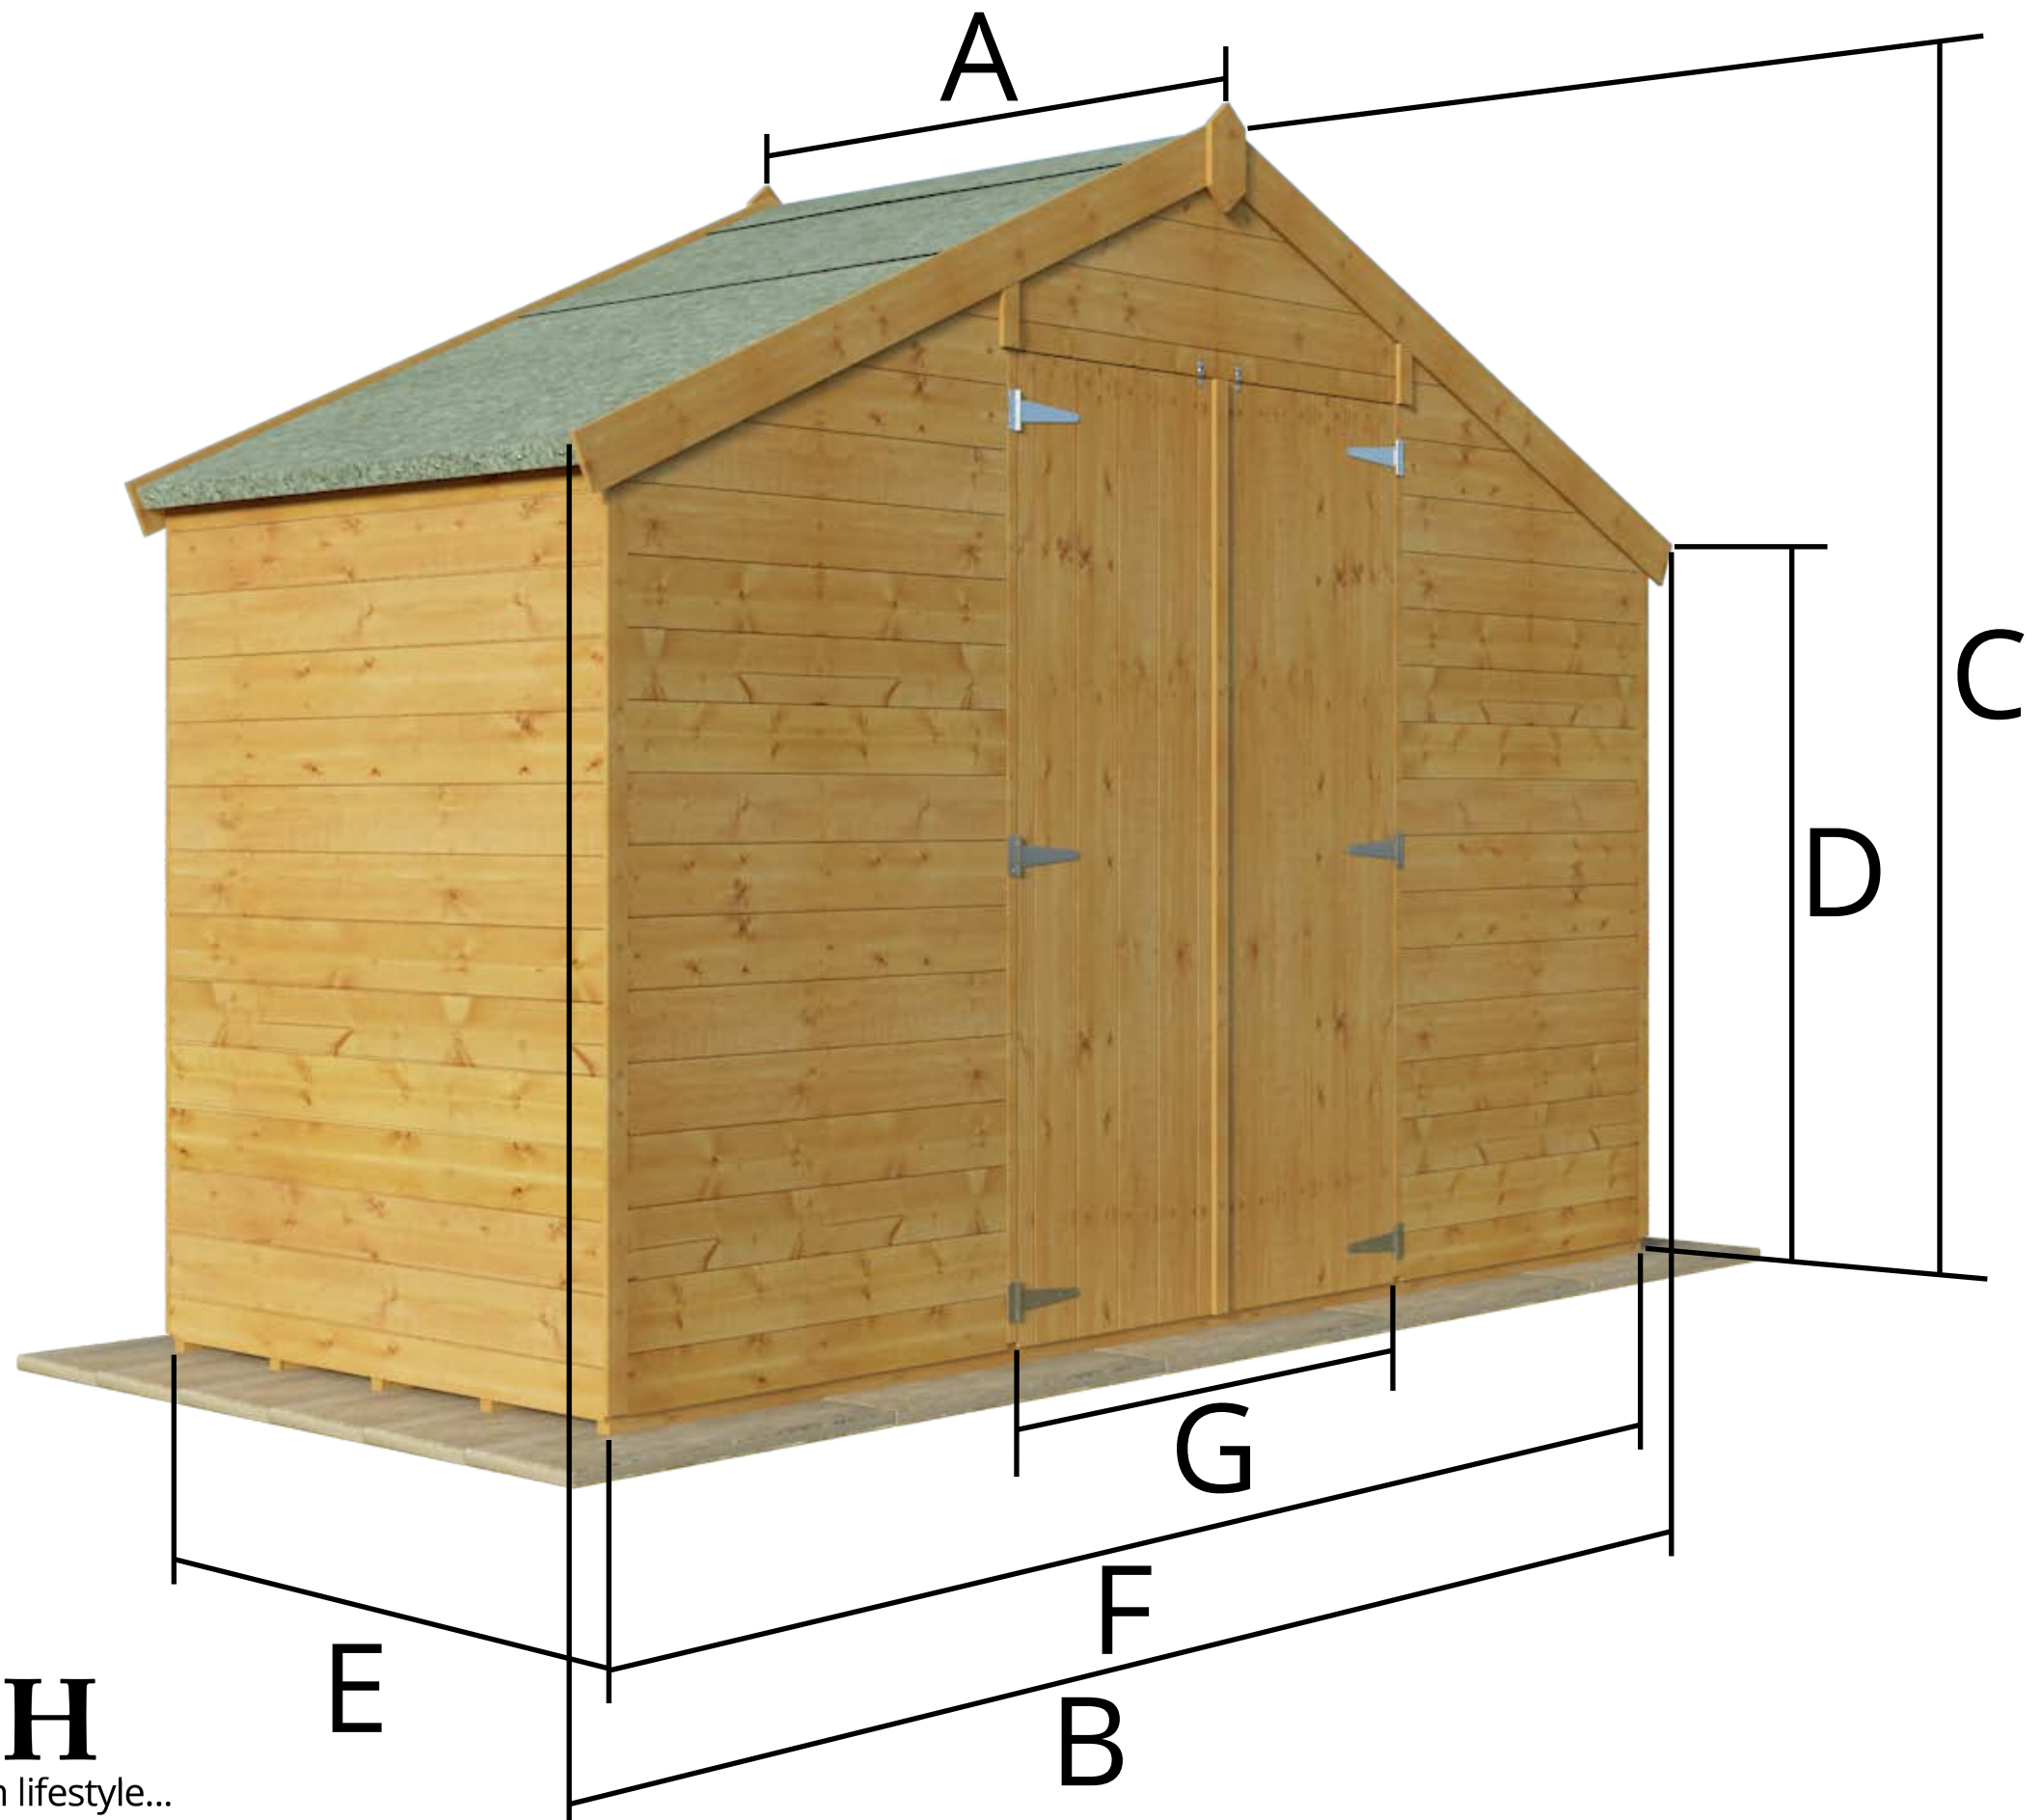


BILLYOH
Creating a garden lifestyle...

- A: Overall Building Depth (including overhang) = 4'0" / 1.216m
- B: Overall Building Width (including overhang) = 10'3" / 3.127m
- C: External Ridge Height (including floor) = 7'4" / 2.232m
- D: External Eaves Height (including floor) = 5'1" / 1.549m
- E: Total Floor Depth = 3'10" / 1.172m
- F: Total Floor Width = 9'10" / 2.986m
- G: Door Opening Width = 3'8" / 1.118m

4000 Lincoln 4x10 Building Dimensions

Front View

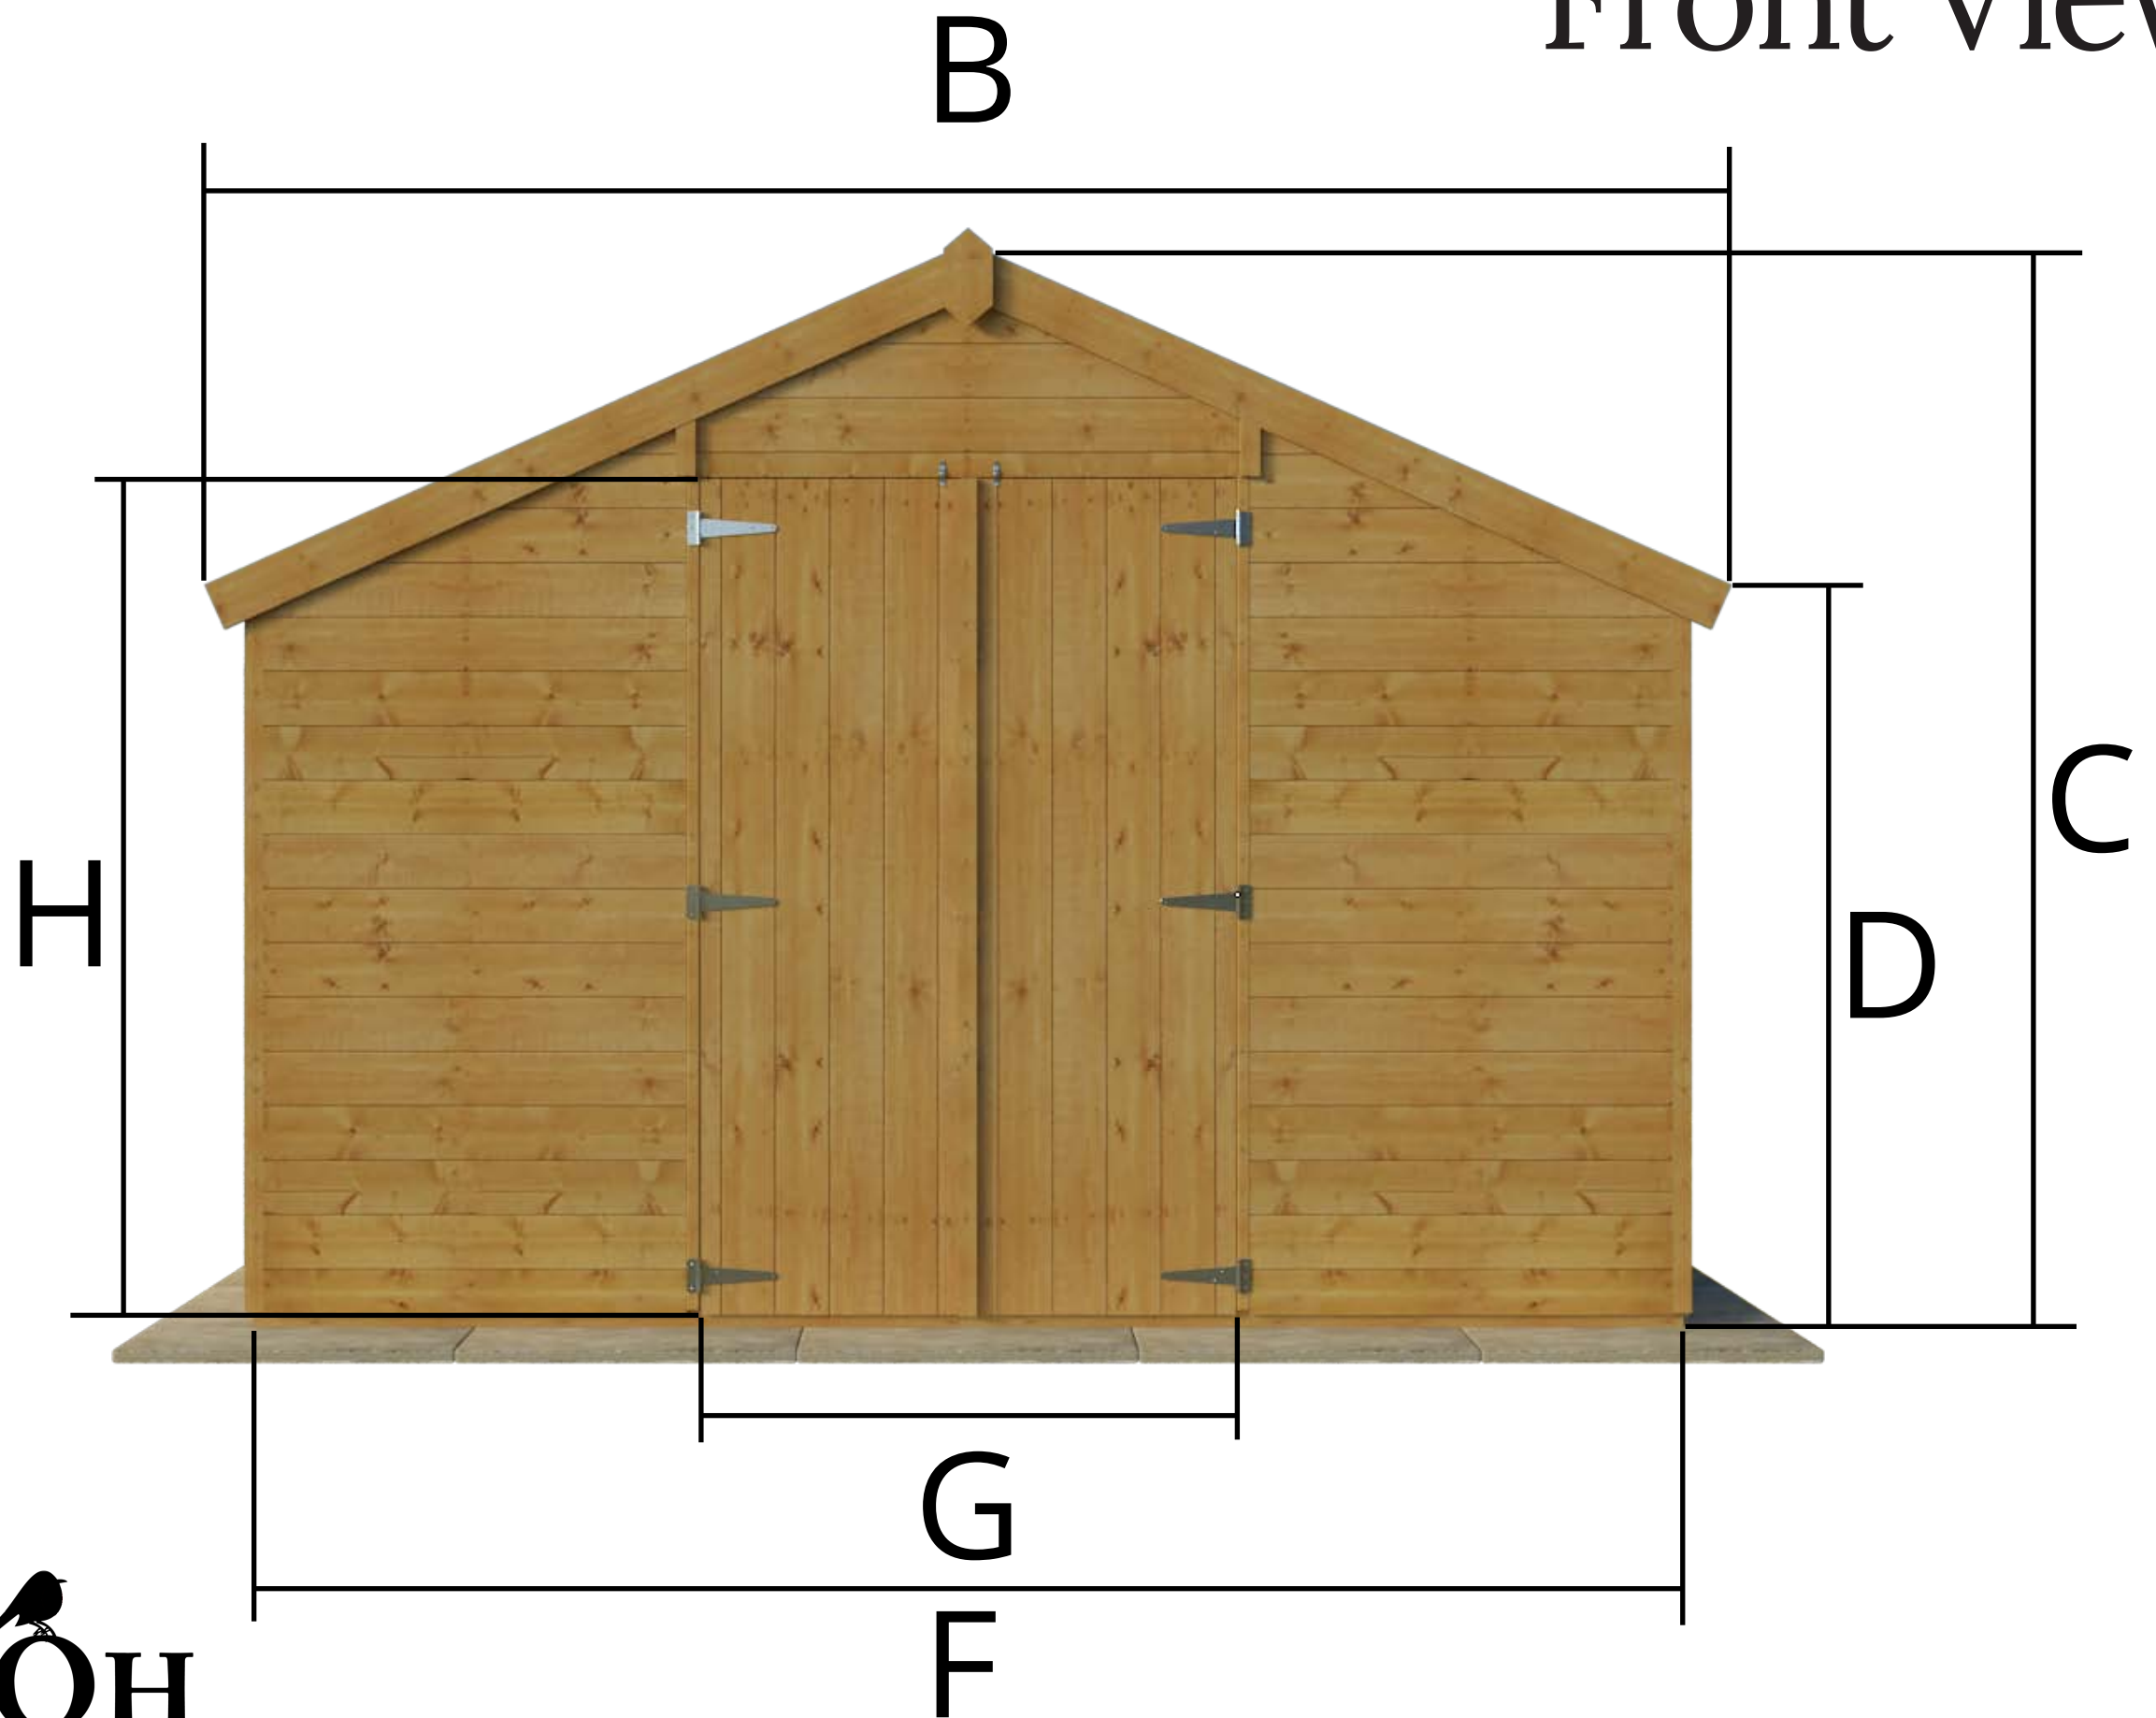

BILLYOH
Creating a garden lifestyle...

B: Overall Building Width (including overhang) = 10'3" / 3.127m

C: External Ridge Height (including floor) = 7'4" / 2.232m

D: External Eaves Height (including floor) = 5'1" / 1.549m


F: Total Floor Width = 9'10" / 2.986m

G: Door Opening Width = 3'8" / 1.118m

H: Door Height = 5'8" / 1.74m

4000 Lincoln 4x10 Building Dimensions


Side View

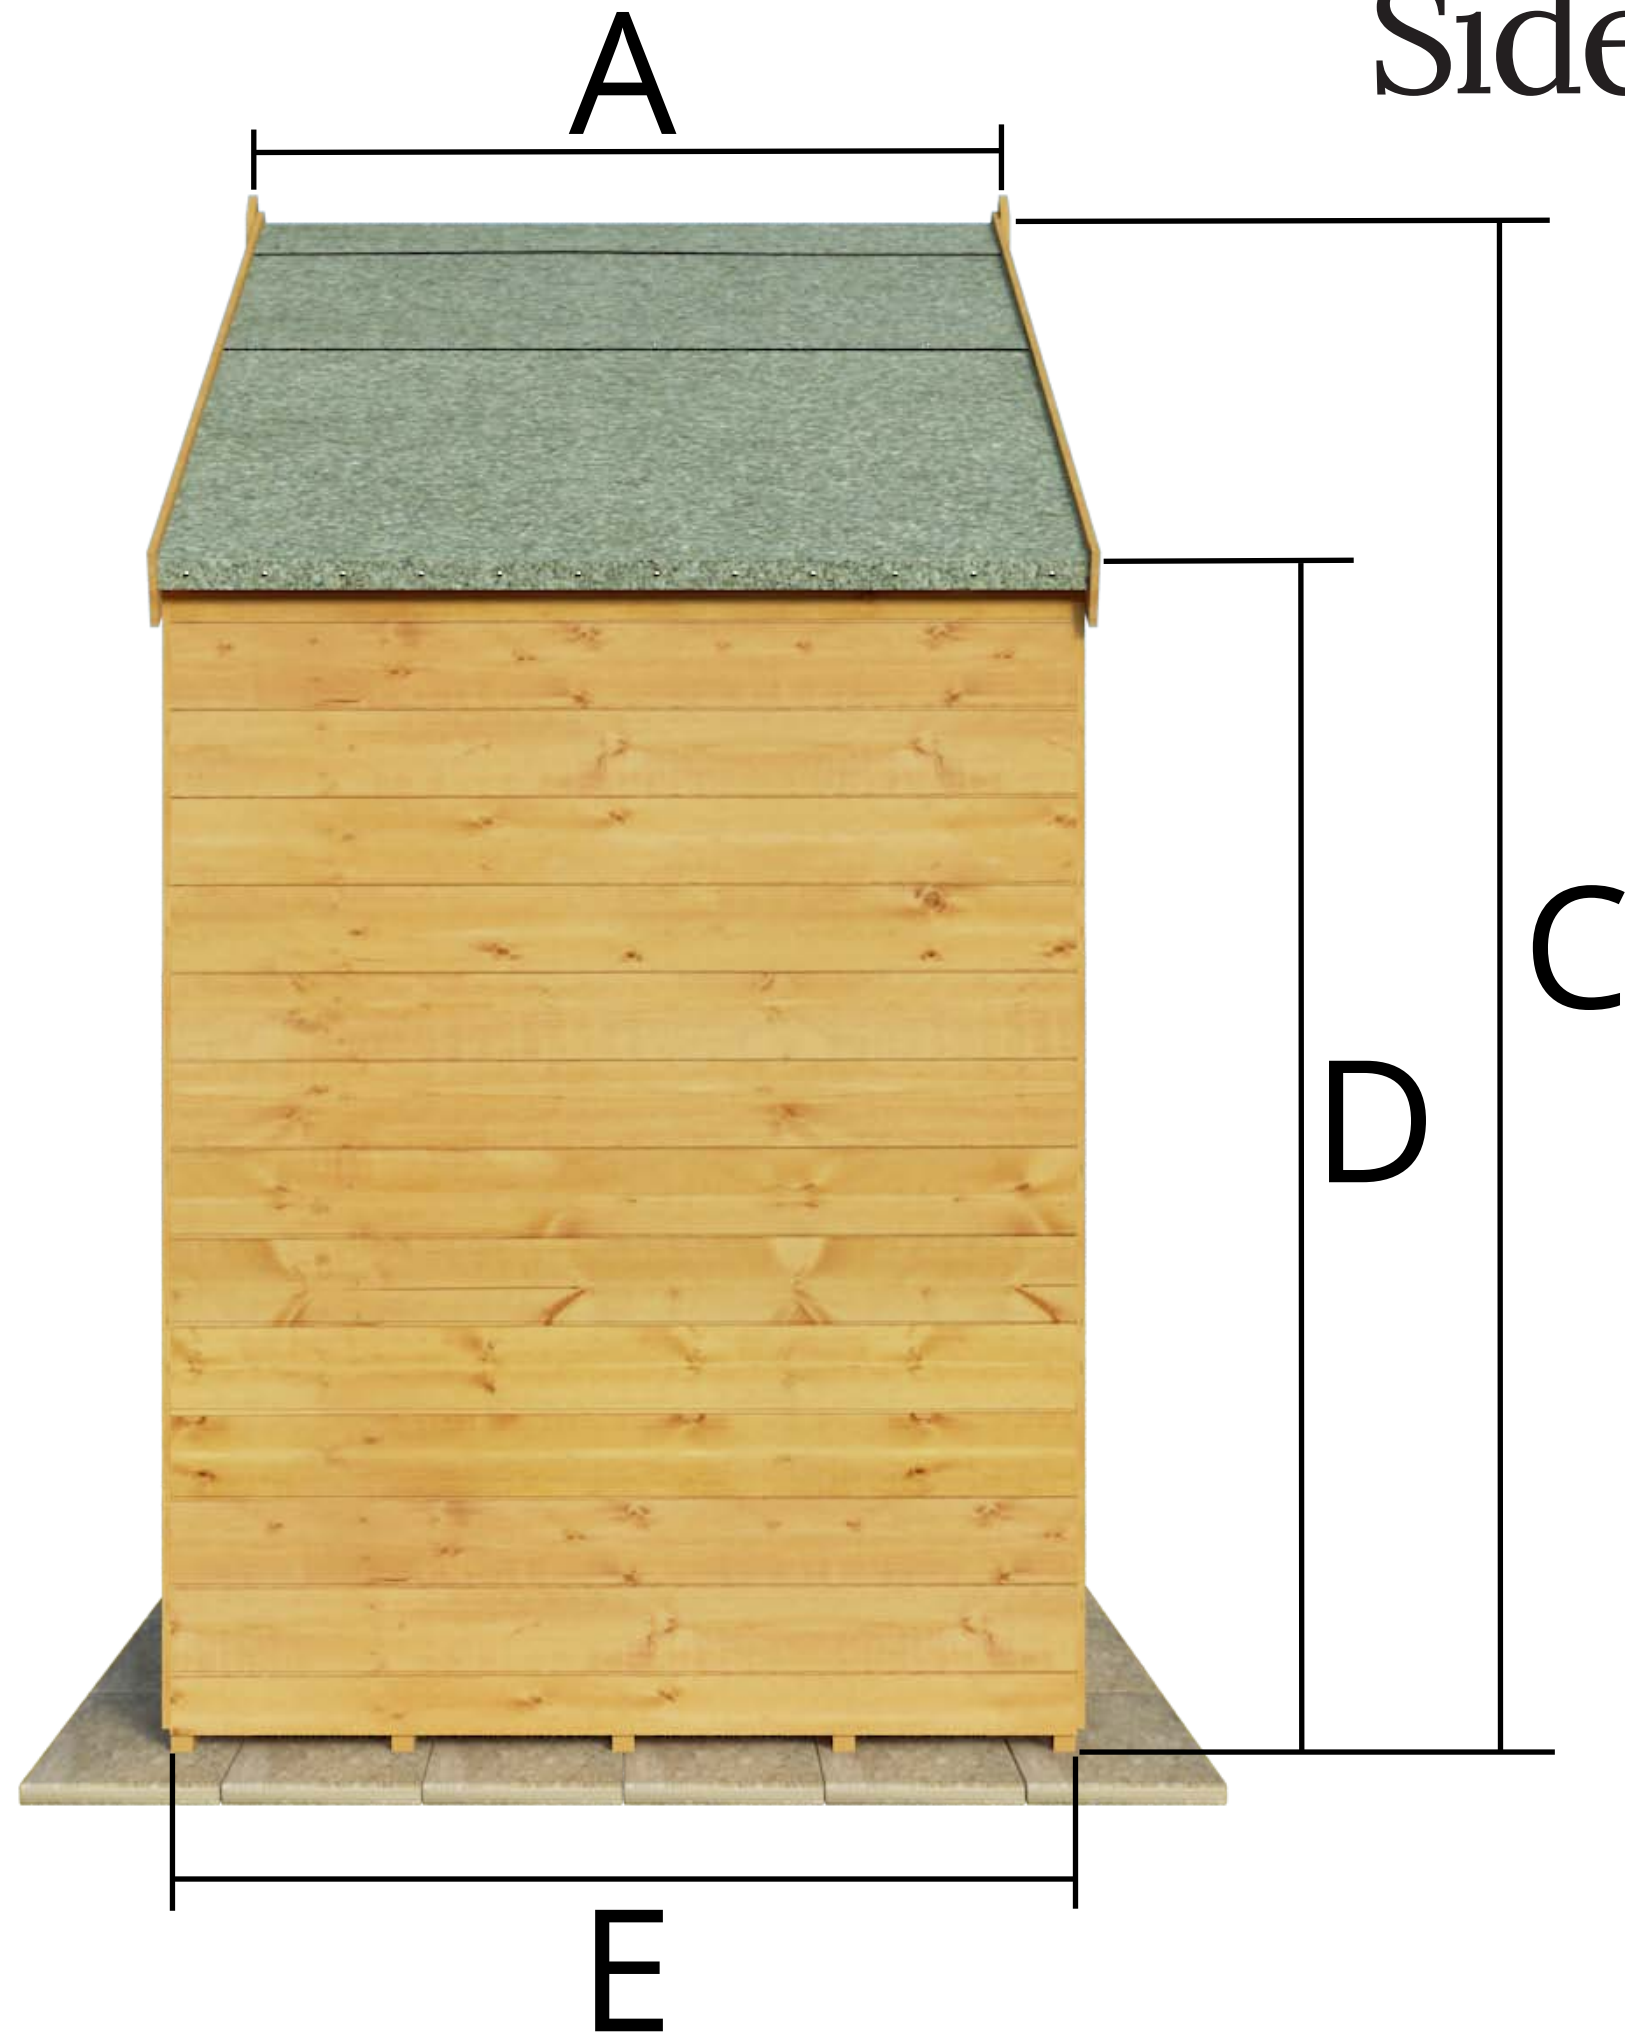

BILLYOH
Creating a garden lifestyle...

- A: Overall Building Depth (including overhang) = 4'0" / 1.216m
- C: External Ridge Height (including floor) = 7'4" / 2.232m
- D: External Eaves Height (including floor) = 5'1" / 1.549m
- E: Total Floor Depth = 3'10" / 1.172m

4x10 Floor Plan - With Floor

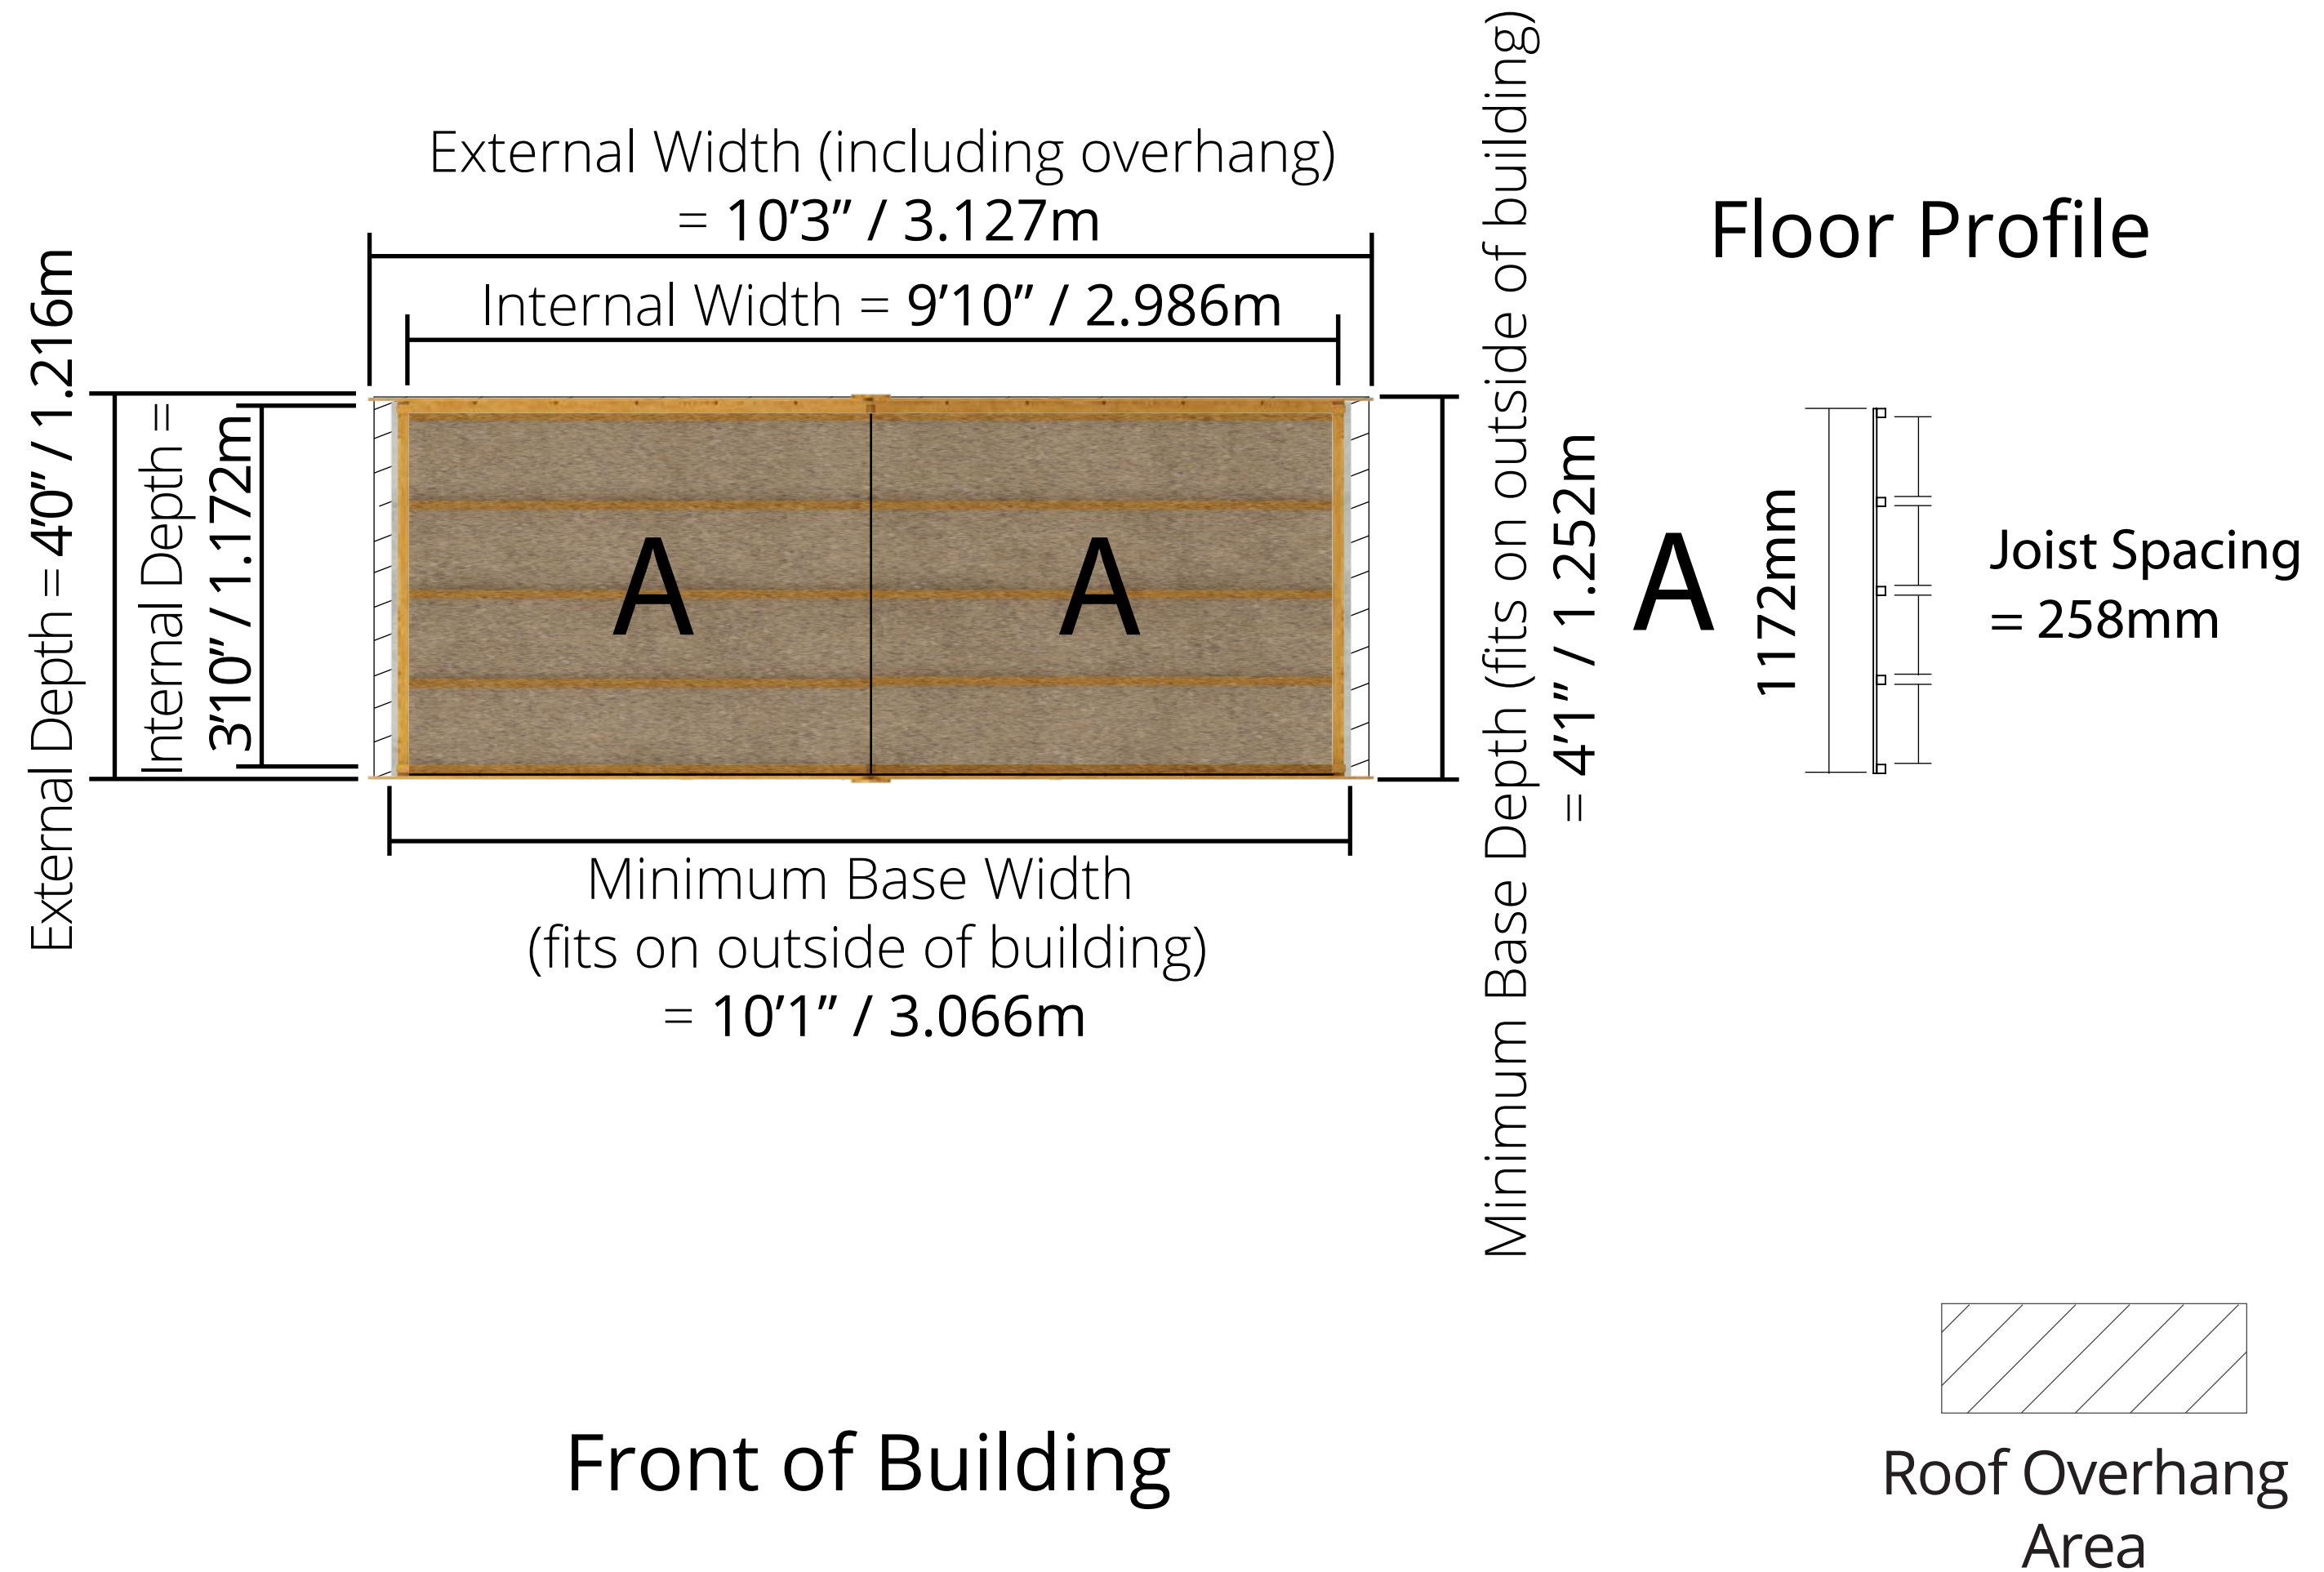


Front of Building

Roof Overhang Area

Please note: your base must be solid and perfectly level with drainage to allow water to run off the surface. There must also be a suitable clearance on each side to allow annual treatment to be applied.

4x10 Floor Plan - No Floor

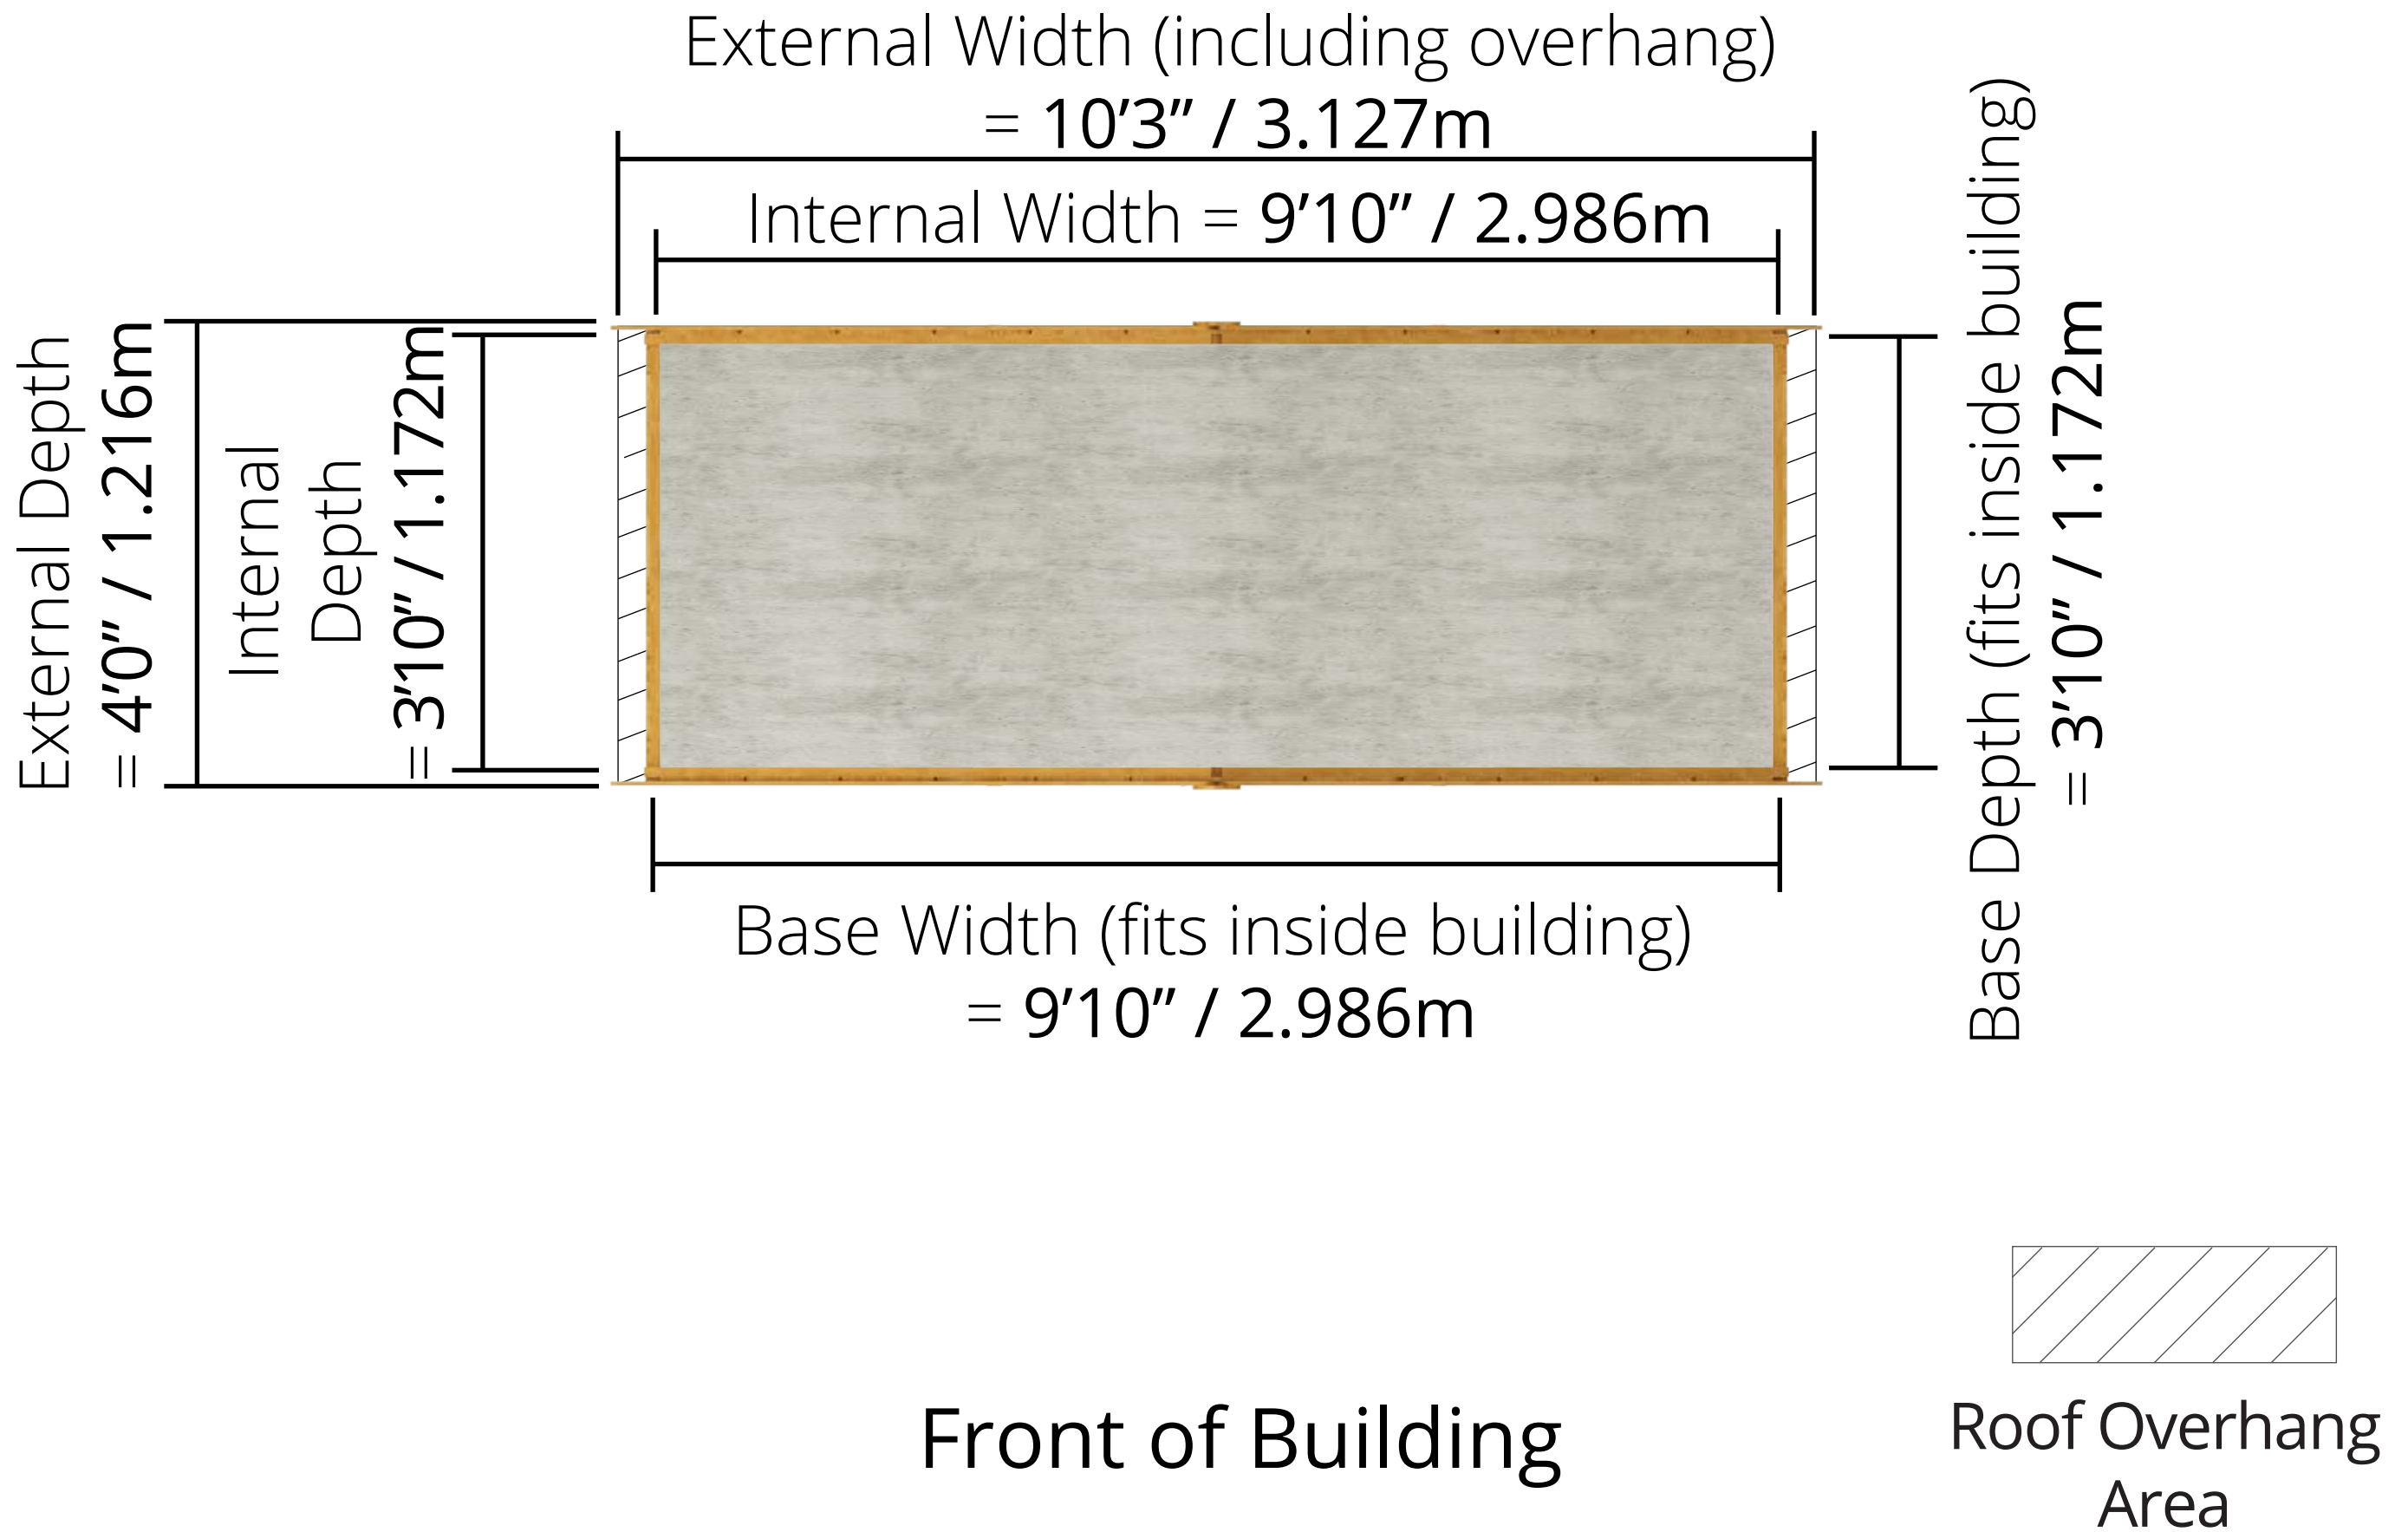

Please note: your base must be solid and perfectly level with drainage to allow water to run off the surface. There must also be a suitable clearance on each side to allow annual treatment to be applied.